


01	22
06	
16	C
21	22 23 24 25

1	2
4	3

G22-c-11-b-1-d
G22-c-11-b-1-a

KOORDINAT SİSTEMİNDE VE
EPOĞUNDA
TARAFINDAN YAPILAN
HARİTA ÇİZİMİDİR.
ADET HALIHAZIR

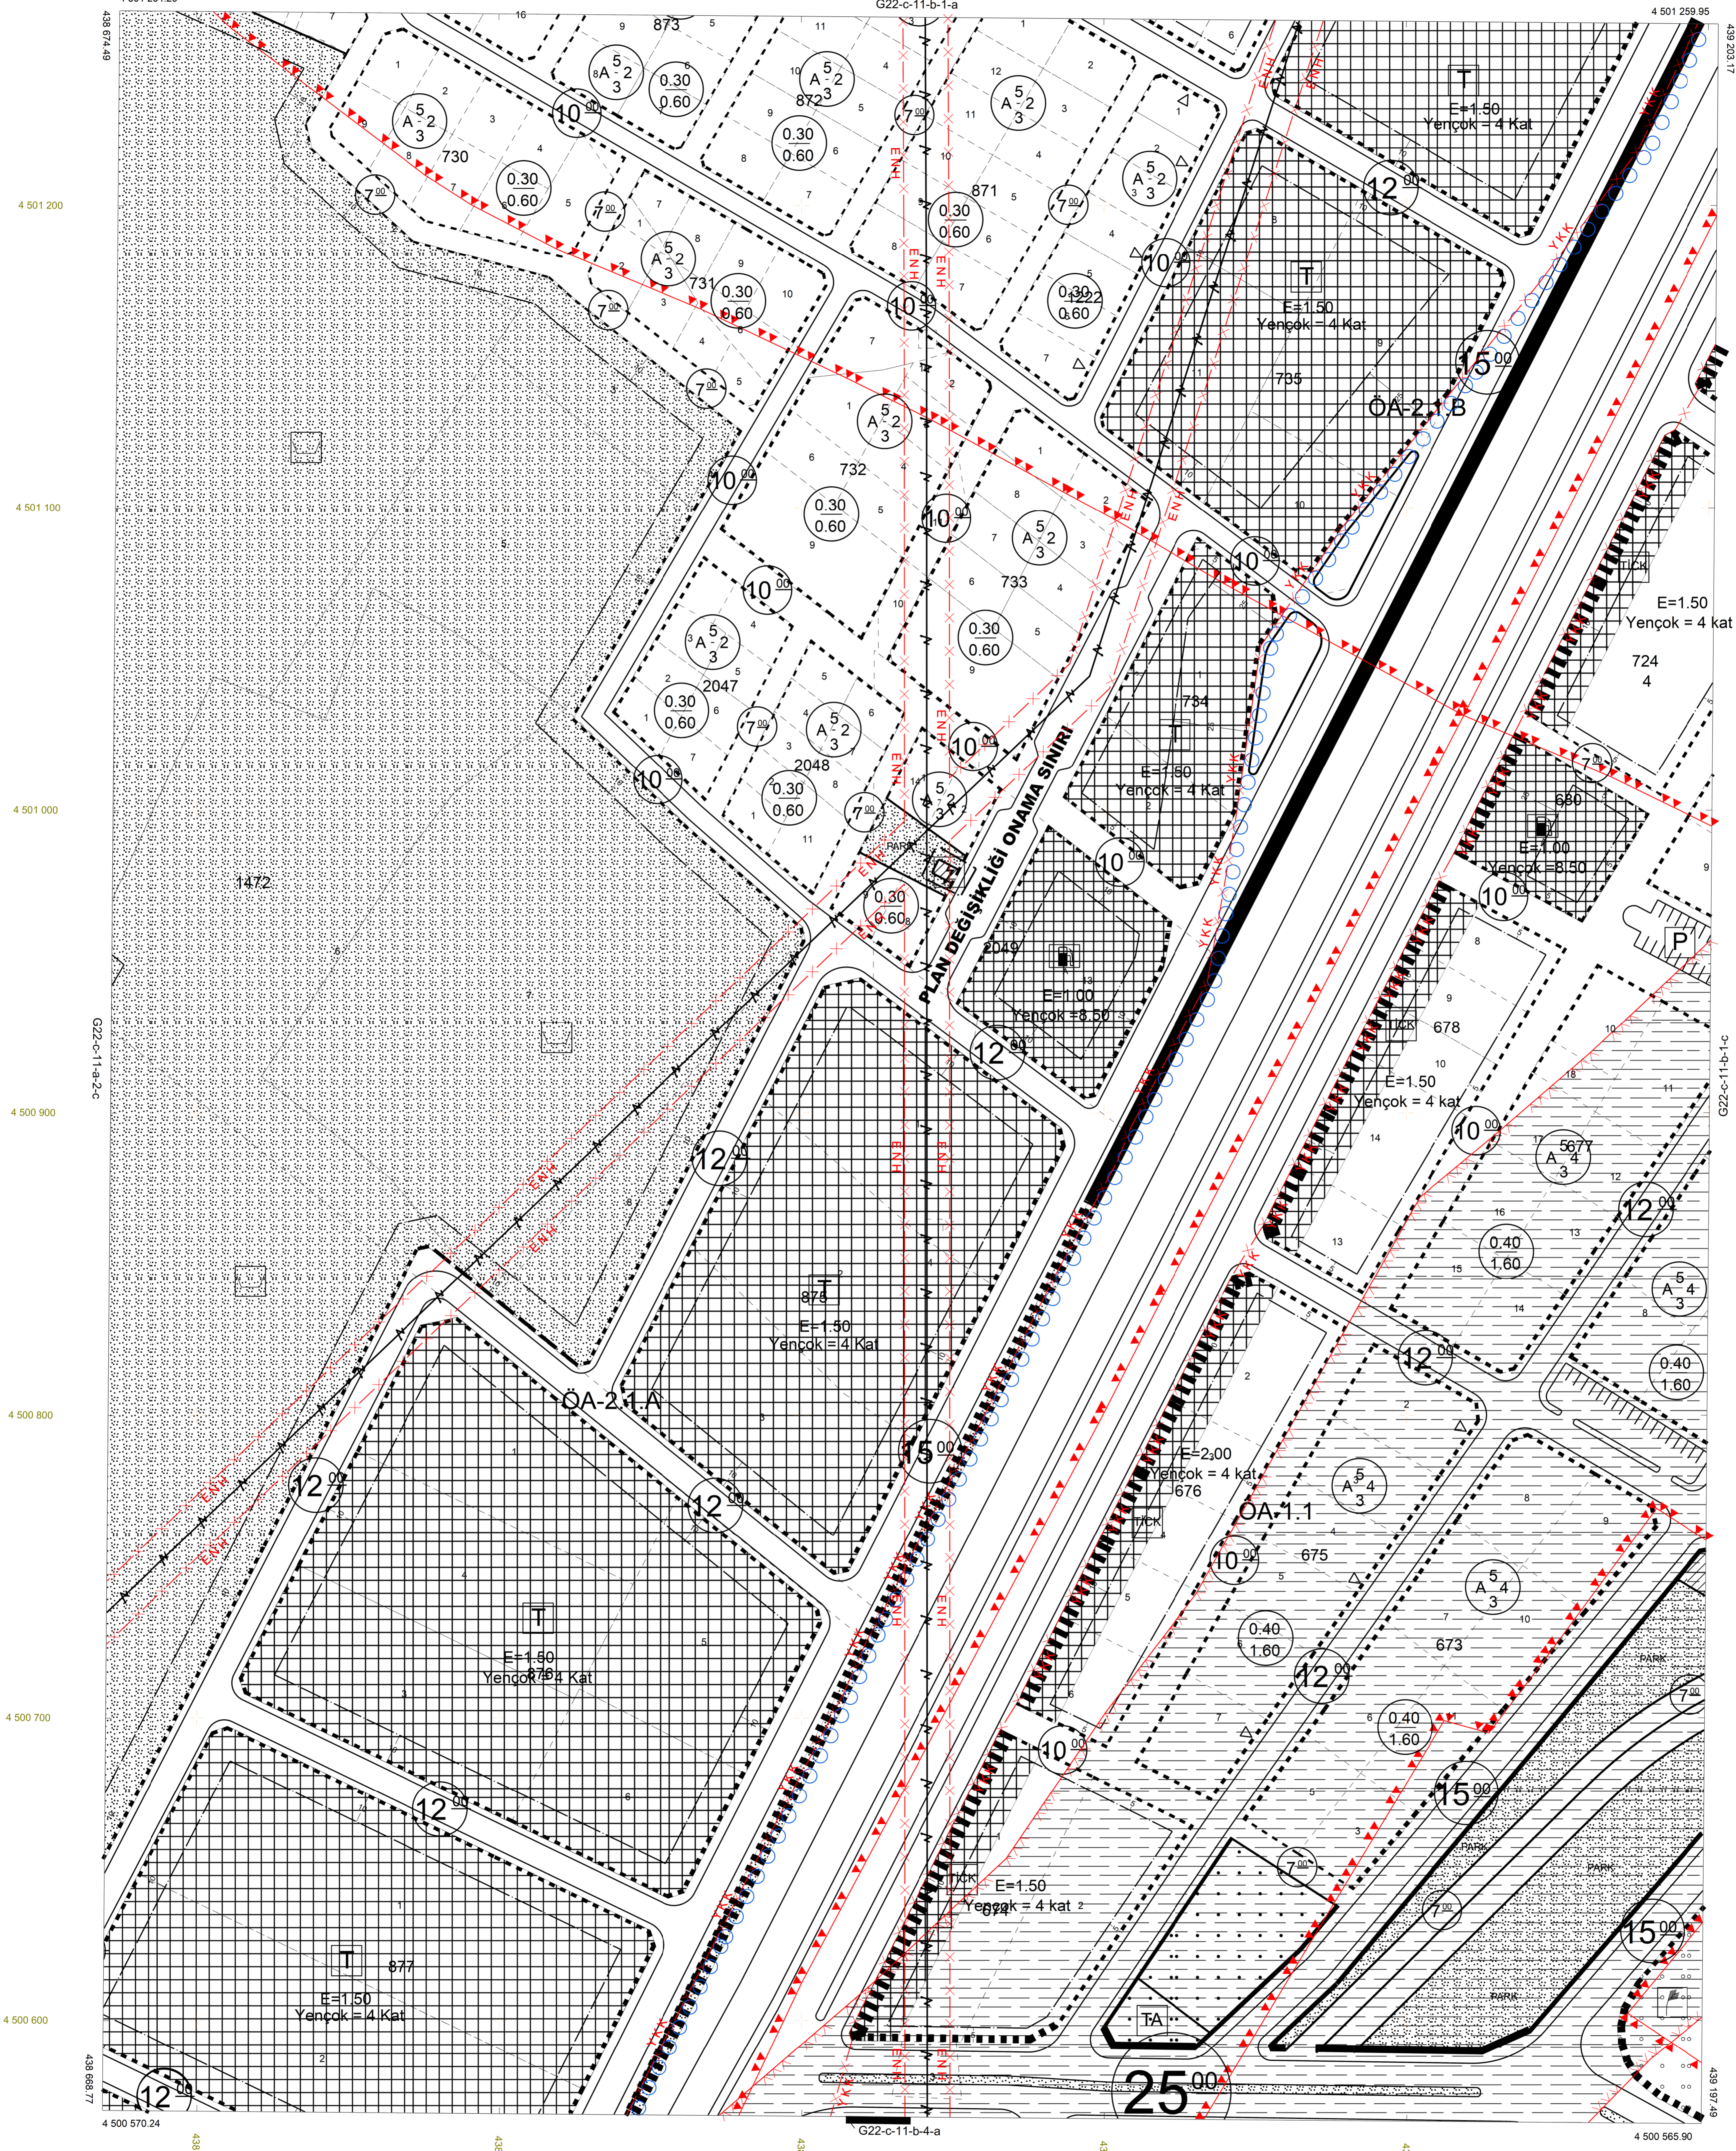

1/1000

G22-c-11-b-1-d